



Front Elevation




Rear Elevation




Side Elevation




Side Elevation

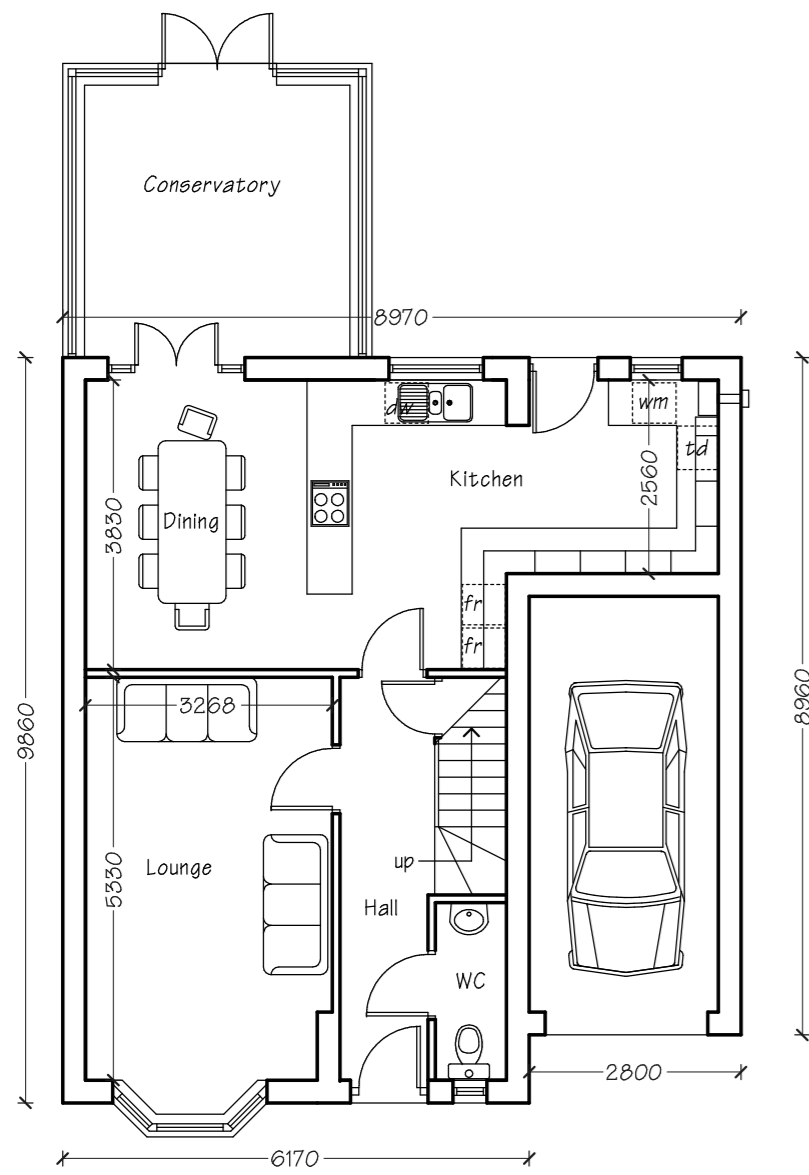

Ground Floor Plan

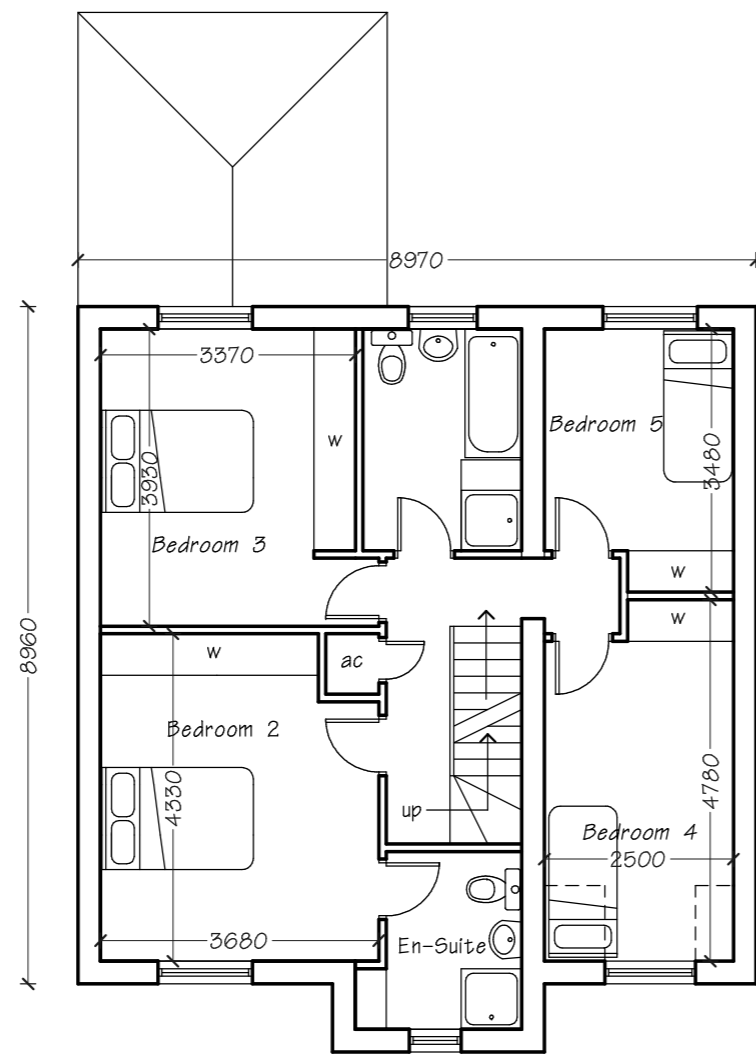

First Floor Plan

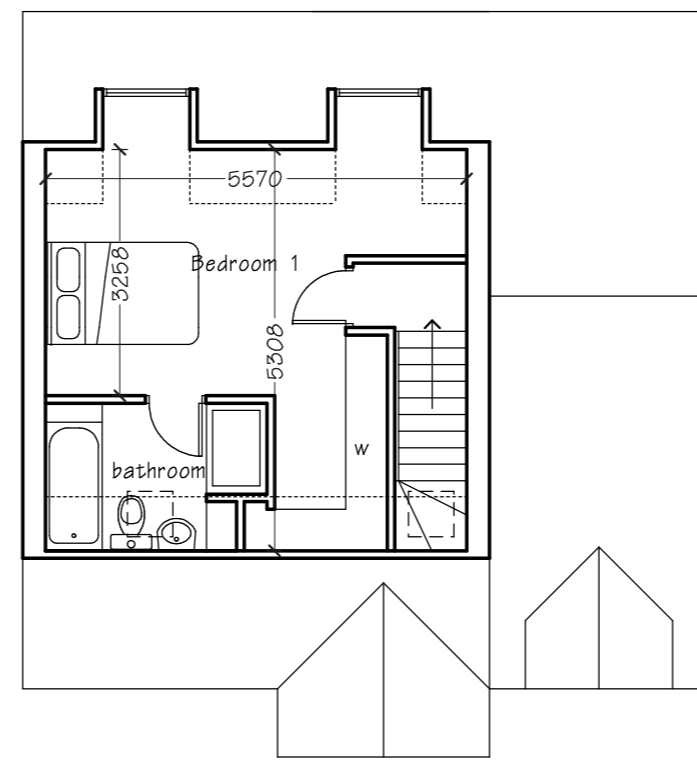

Second Floor Plan

REVISIONS	
A	04.12.06 Dormer windows revised to rear


J Mason Associates
 CHARTERED ARCHITECTS
 St James House, Phoenix Road, Cannock, Staffs, WS11 7LR
 Tel: 01543 467788 □ Fax: 01543 467755
 e-mail: enquiry@masonassociates.co.uk

CLIENT
 Rushton Homes

PROJECT
 Residential Development
 Glebefields
 Woodseaves

DRAWING
 Plots 3 & 4 Plans & Elevations

SCALE 1:100	DATE 30.10.06	DRAWING NO. 1203/05A
-----------------------	-------------------------	--------------------------------

The copyright of this drawing is vested in the architect. It must not be copied or reproduced without consent.
 Figured dimensions to be used in preference to words and all dimensions must be checked on site by the Contractor.